

KEY:





Take up and dispose off existing pedestrian guardrail and replace it by standard pedestrian guardrail painted in black. Refer to NCC standard detail drawing no. NCD 0400-002



Take up and dispose off existing pedestrian guardrail

Notes:

- 1. Drawing is based on Ordnance survey data- Do Not Scale From the drawing.

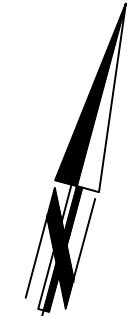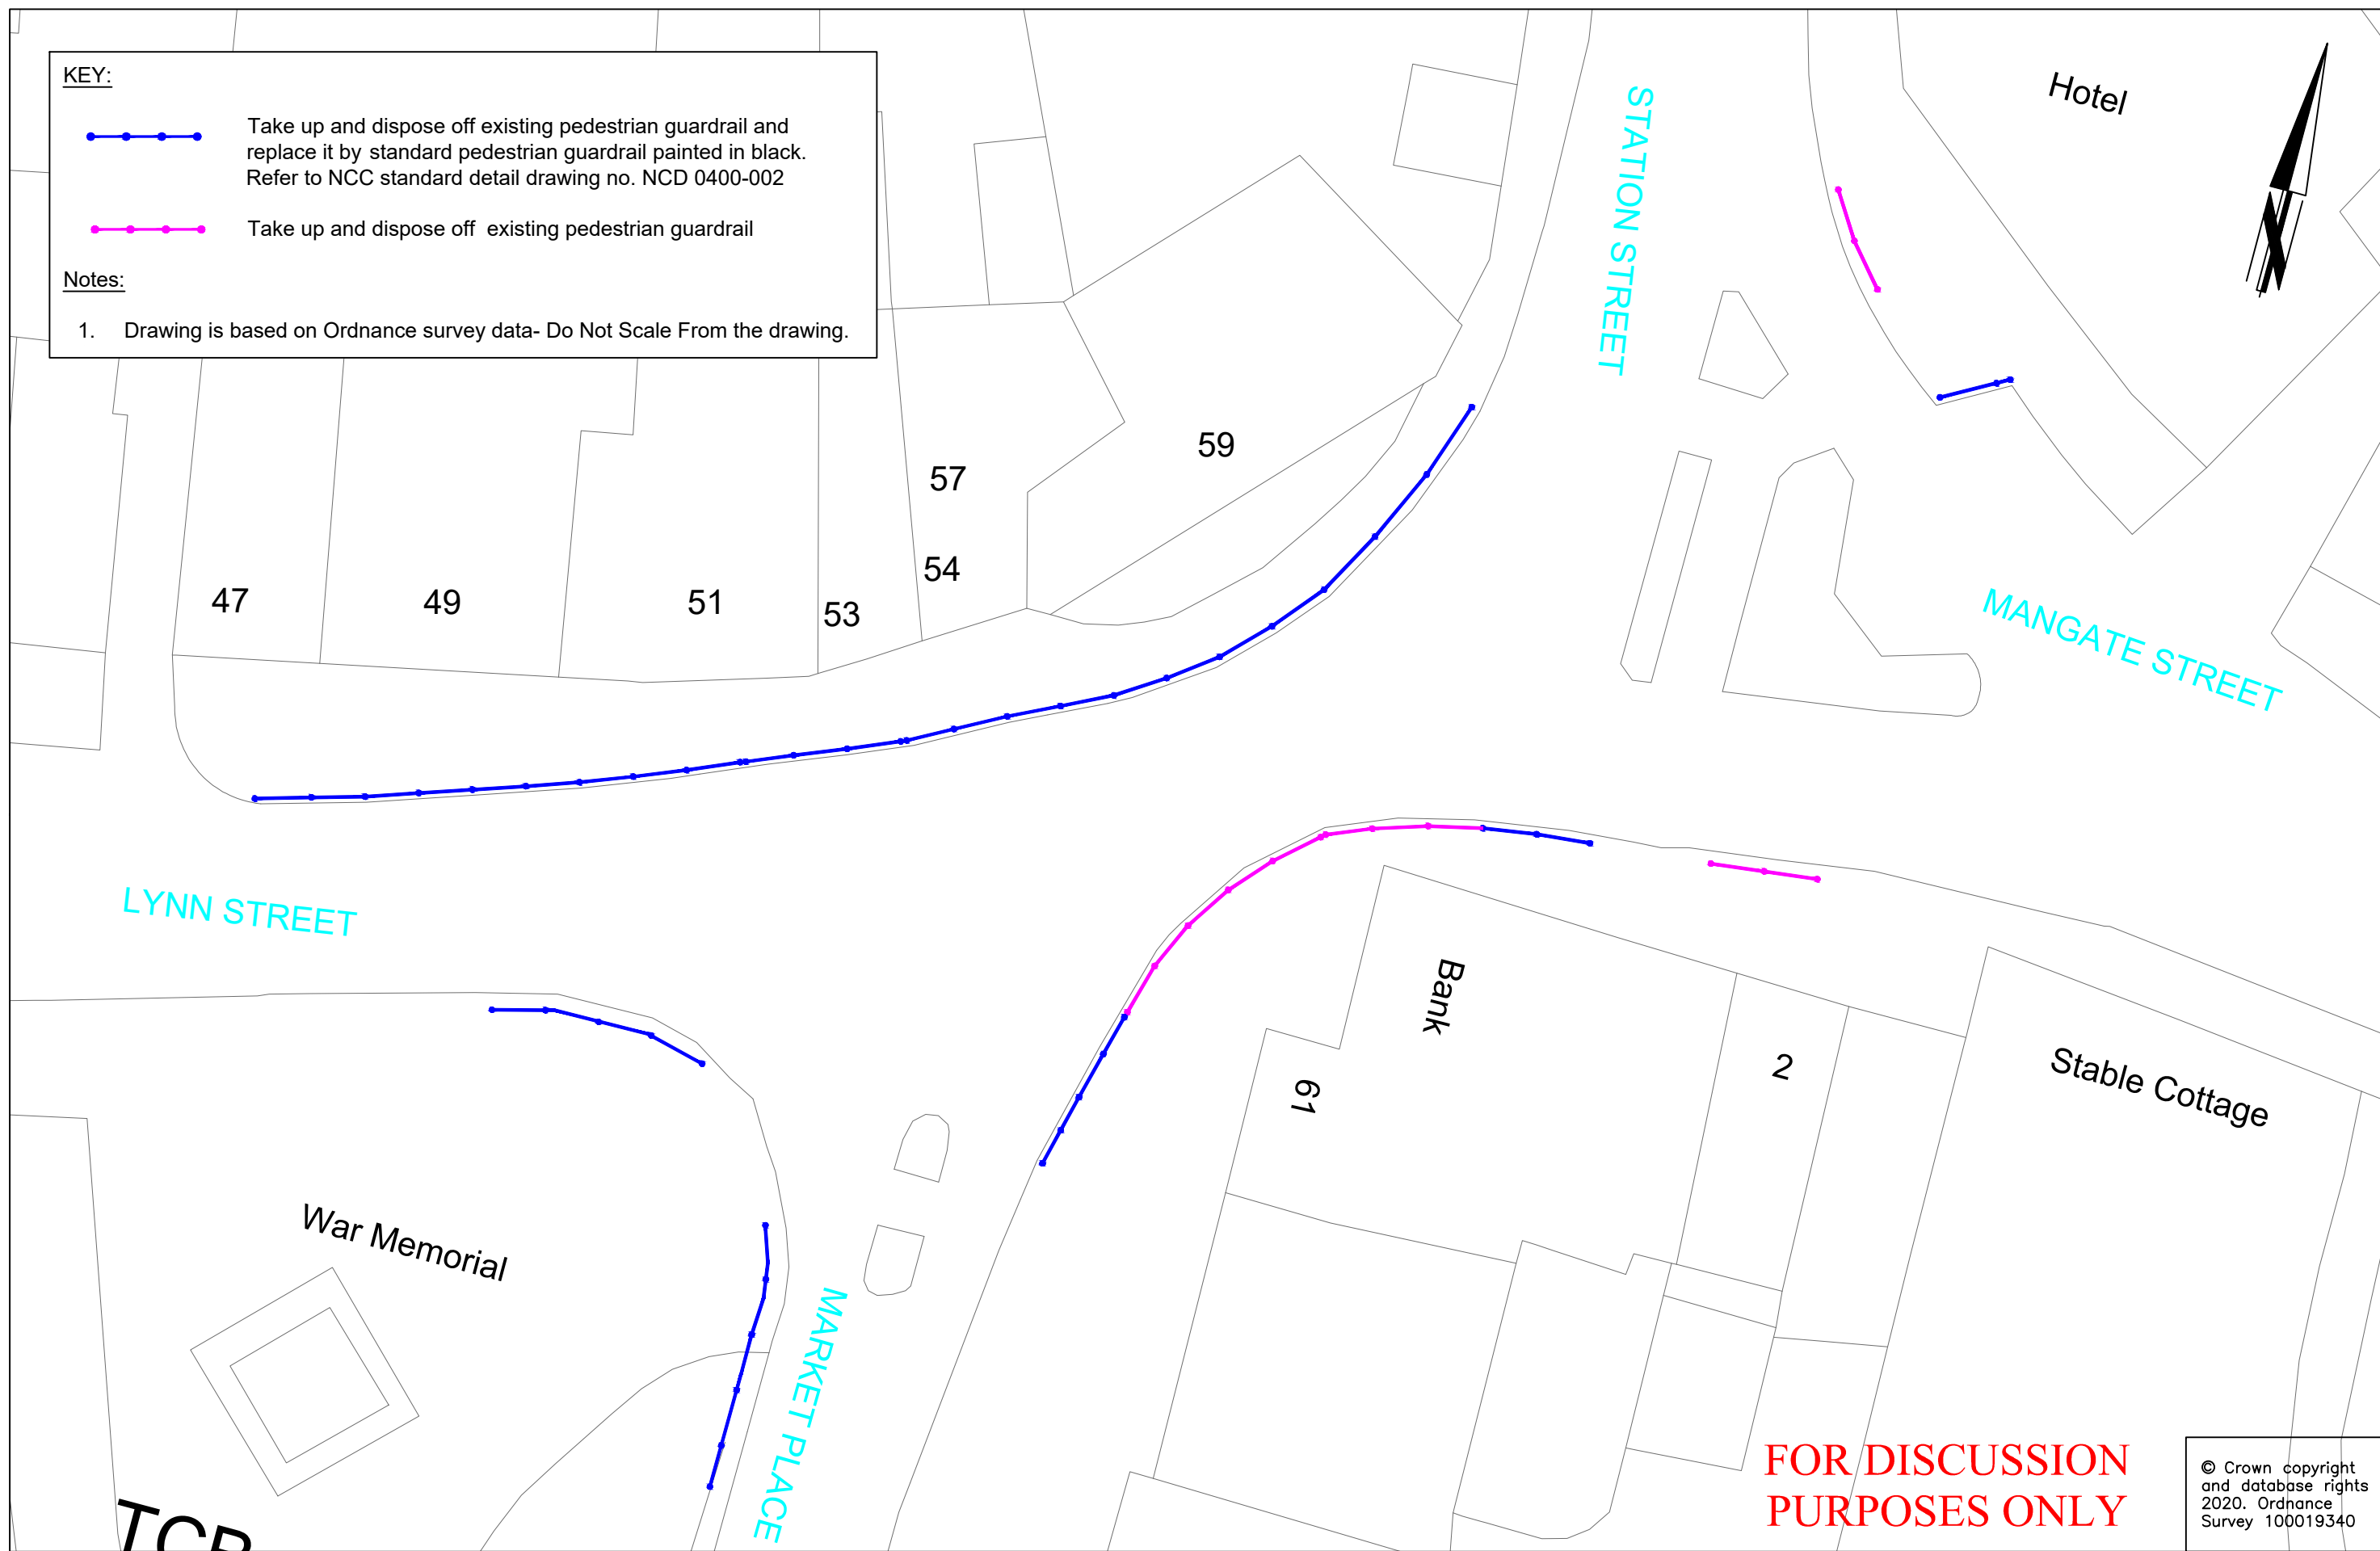

**FOR DISCUSSION
PURPOSES ONLY**

© Crown copyright and database rights 2020. Ordnance Survey 100019340

REV.	DESCRIPTION	DRAWN BY	CHECKED	DATE

SURVEYED BY	INITIALS	DATE	DRAWING No.
OS	OS	2020	PMA926-HP1-002
DESIGNED BY	PB	12/20	PROJECT TITLE
DRAWN BY	PB	12/20	Swaffham Station Street Pedestrian Barrier Scheme
CHECKED BY			SCALE
			1:250 @A3
			FILE No.
			PMA926